


# 20' BOMB RESPONSE VEHICLE

## FEATURES:

1. 10 KW GENERATOR IN UNDER BODY COMPARTMENT
2. MAXON WHEELCHAIR LIFT
3. LCD TV
4. WORKSTATION WITH OVERHEAD CABINETS
5. STORAGE AND REFRIGERATOR
6. BENCH SEAT WITH OVERHEAD CABINETS
7. STORAGE
8. EQUIPMENT RACK
9. BOMB SUIT STORAGE
10. EGRESS WINDOW

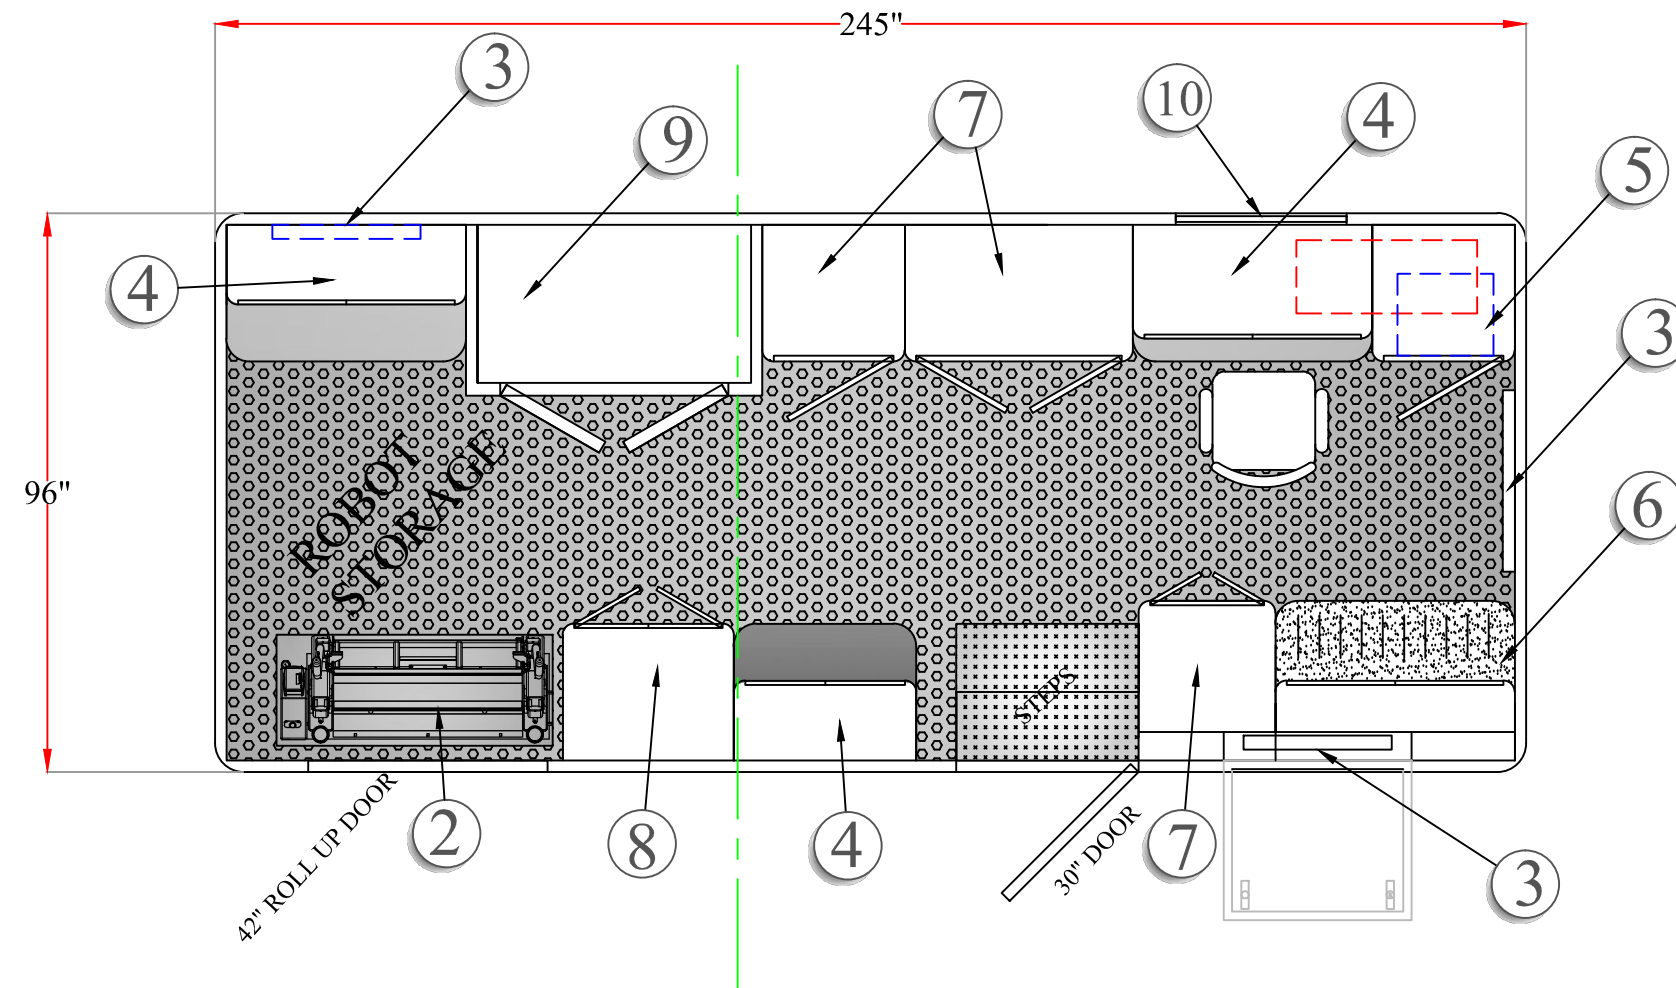

## FLOORPLAN

THE INFORMATION DISCLOSED ON THIS DRAWING IS PROPRIETARY AND SHALL NOT BE DISCLOSED, USED, OR DUPLICATED, FOR PROCUREMENT OR MANUFACTURING WITHOUT WRITTEN CONSENT FROM BROWN INDUSTRIES, LLC



**INDUSTRIES, LLC**

807 East 29th  
Lawrence, KS  
66046  
(785)842-6506

TITLE: MESQUITE TEXAS  
BOMB RESPONSE VEHICLE

APPROVED BY:

DRAWN BY:

DATE:

TA

02/23/2010

SCALE:

N/A


DWG NO:

\*PROPOSAL\*

# 20' BOMB RESPONSE VEHICLE

## FEATURES:

1. FORD F- 750 HEAVY DUTY CHASSIS
2. 30' MAST
3. 42" ROLL UP DOOR
4. 12V AND 120 V SCENE LIGHTING
5. EMERGENCY LIGHTING
6. LCD ACCESS PANEL
7. 17' AWNING
8. 60" X 24" X 24" STORAGE
9. 36" X 24" X 24" STORAGE

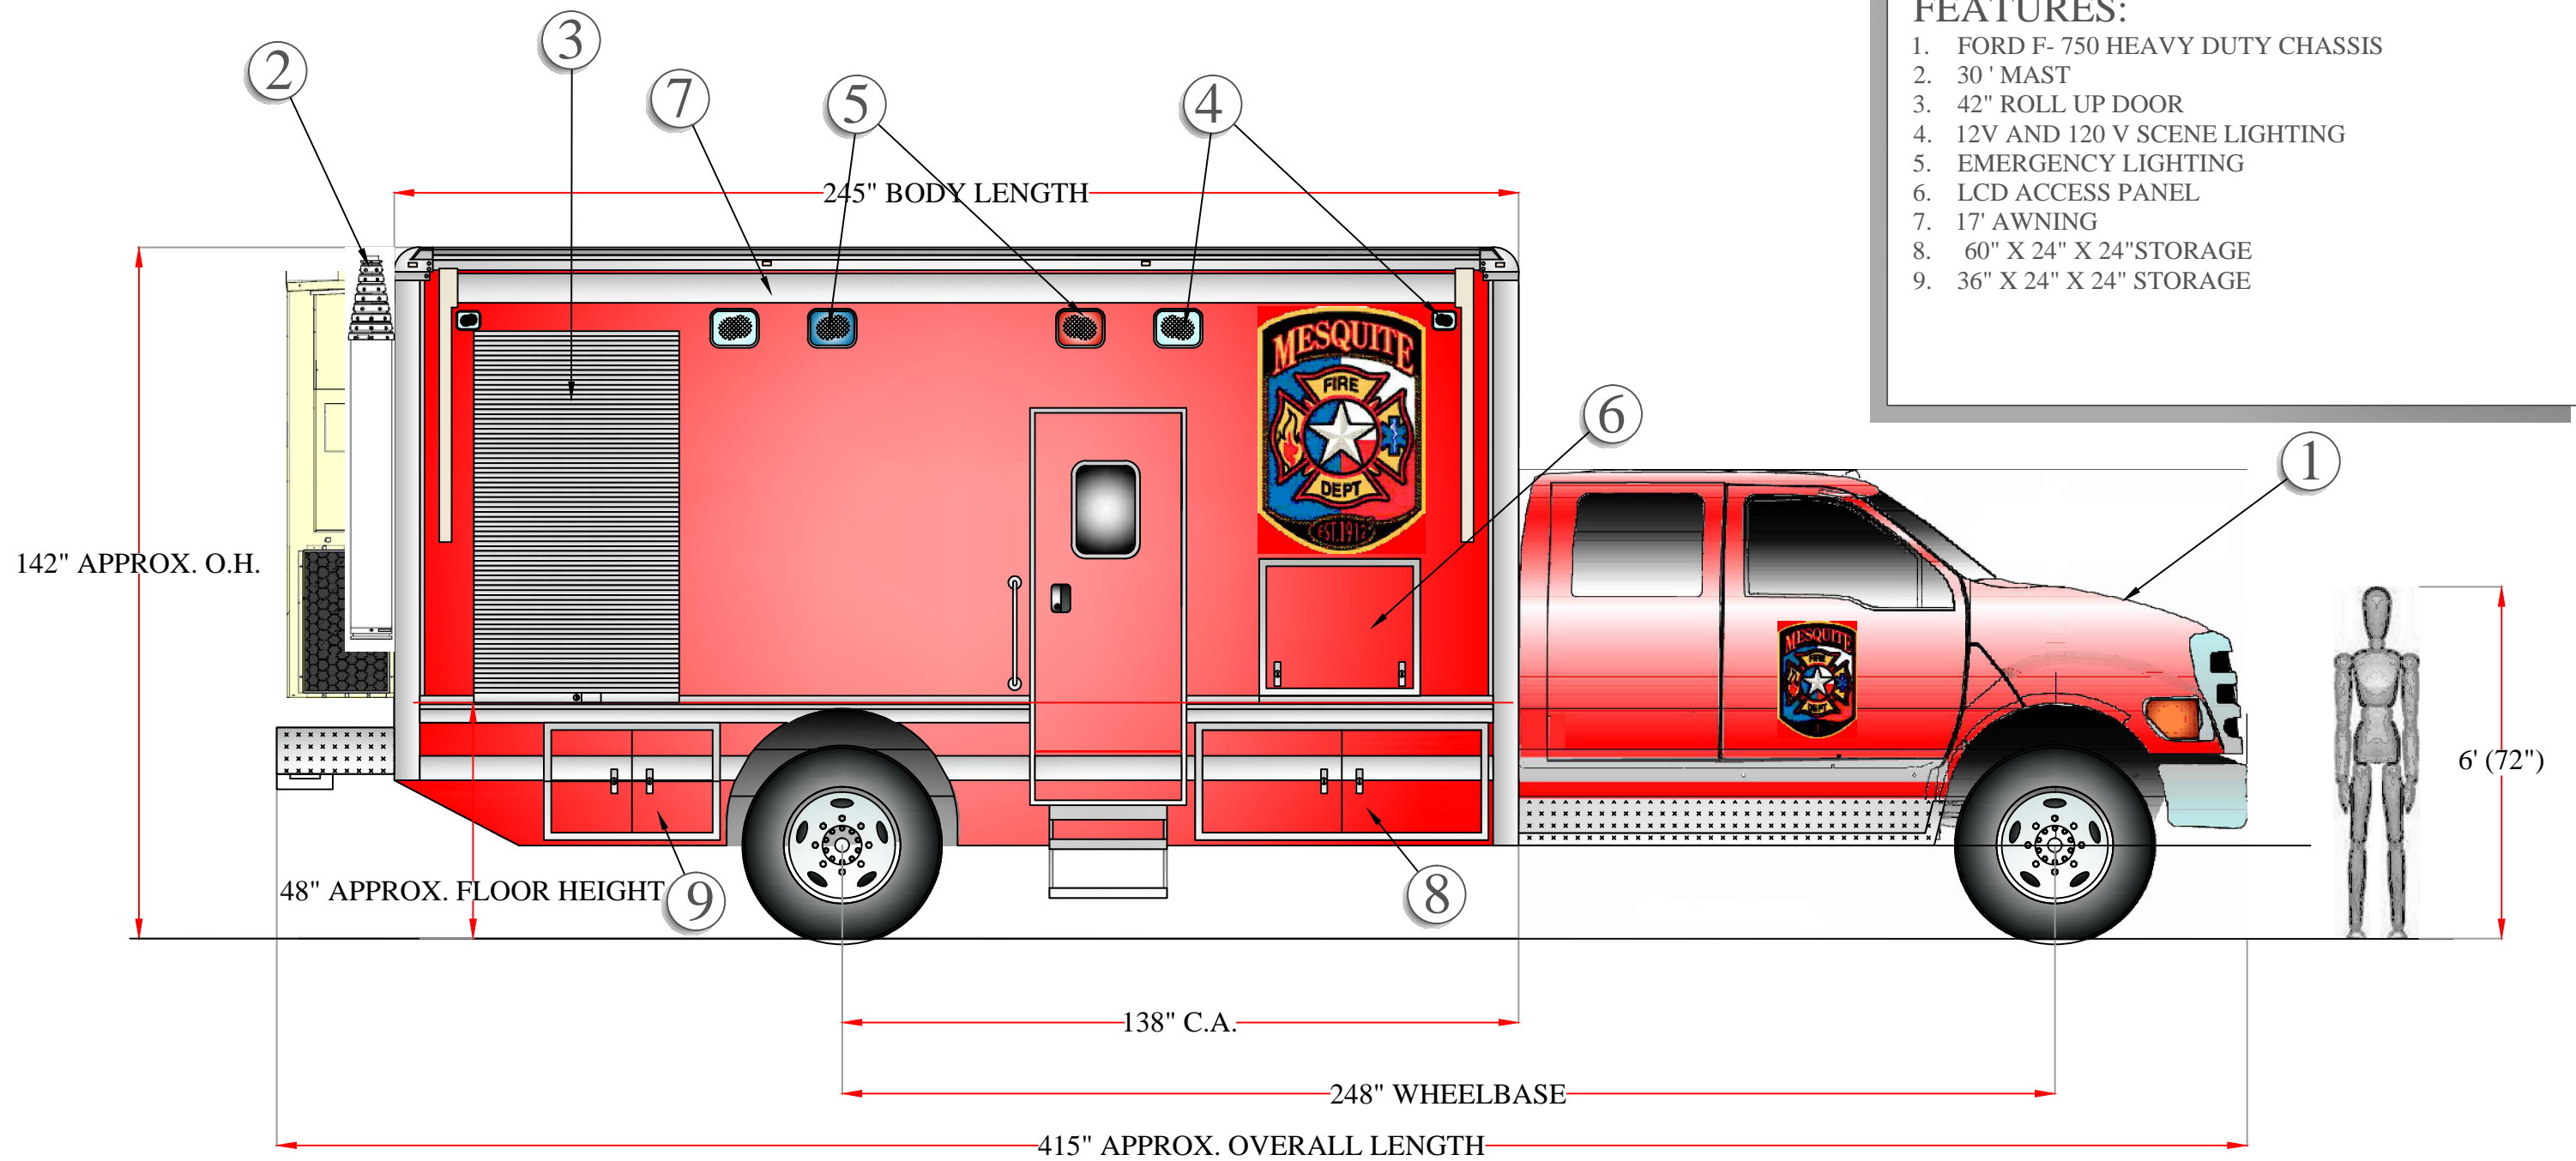

## CURBSIDE ELEVATION

THE INFORMATION DISCLOSED ON THIS DRAWING IS PROPRIETARY AND SHALL NOT BE DISCLOSED, USED, OR DUPLICATED, FOR PROCUREMENT OR MANUFACTURING WITHOUT WRITTEN CONSENT FROM BROWN INDUSTRIES, LLC



**INDUSTRIES, LLC**

807 East 29th  
Lawrence, KS  
66046  
(785)842-6506

TITLE: **MESQUITE TEXAS  
BOMB RESPONSE VEHICLE**

APPROVED BY:

DRAWN BY:

DATE:

TA

02/23/2010

SCALE:

N/A


DWG NO:

\*PROPOSAL\*

# 20' BOMB RESPONSE VEHICLE

## FEATURES:

1. 10 KW GENERATOR IN UNDER BODY COMPARTMENT
2. BARD AC UNIT
3. EGRESS WINDOW
4. DIAMOND PLATE RUNNING BOARDS
5. 60 X 24 X 24 STORAGE
6. 36 X 24 X 24 STORAGE

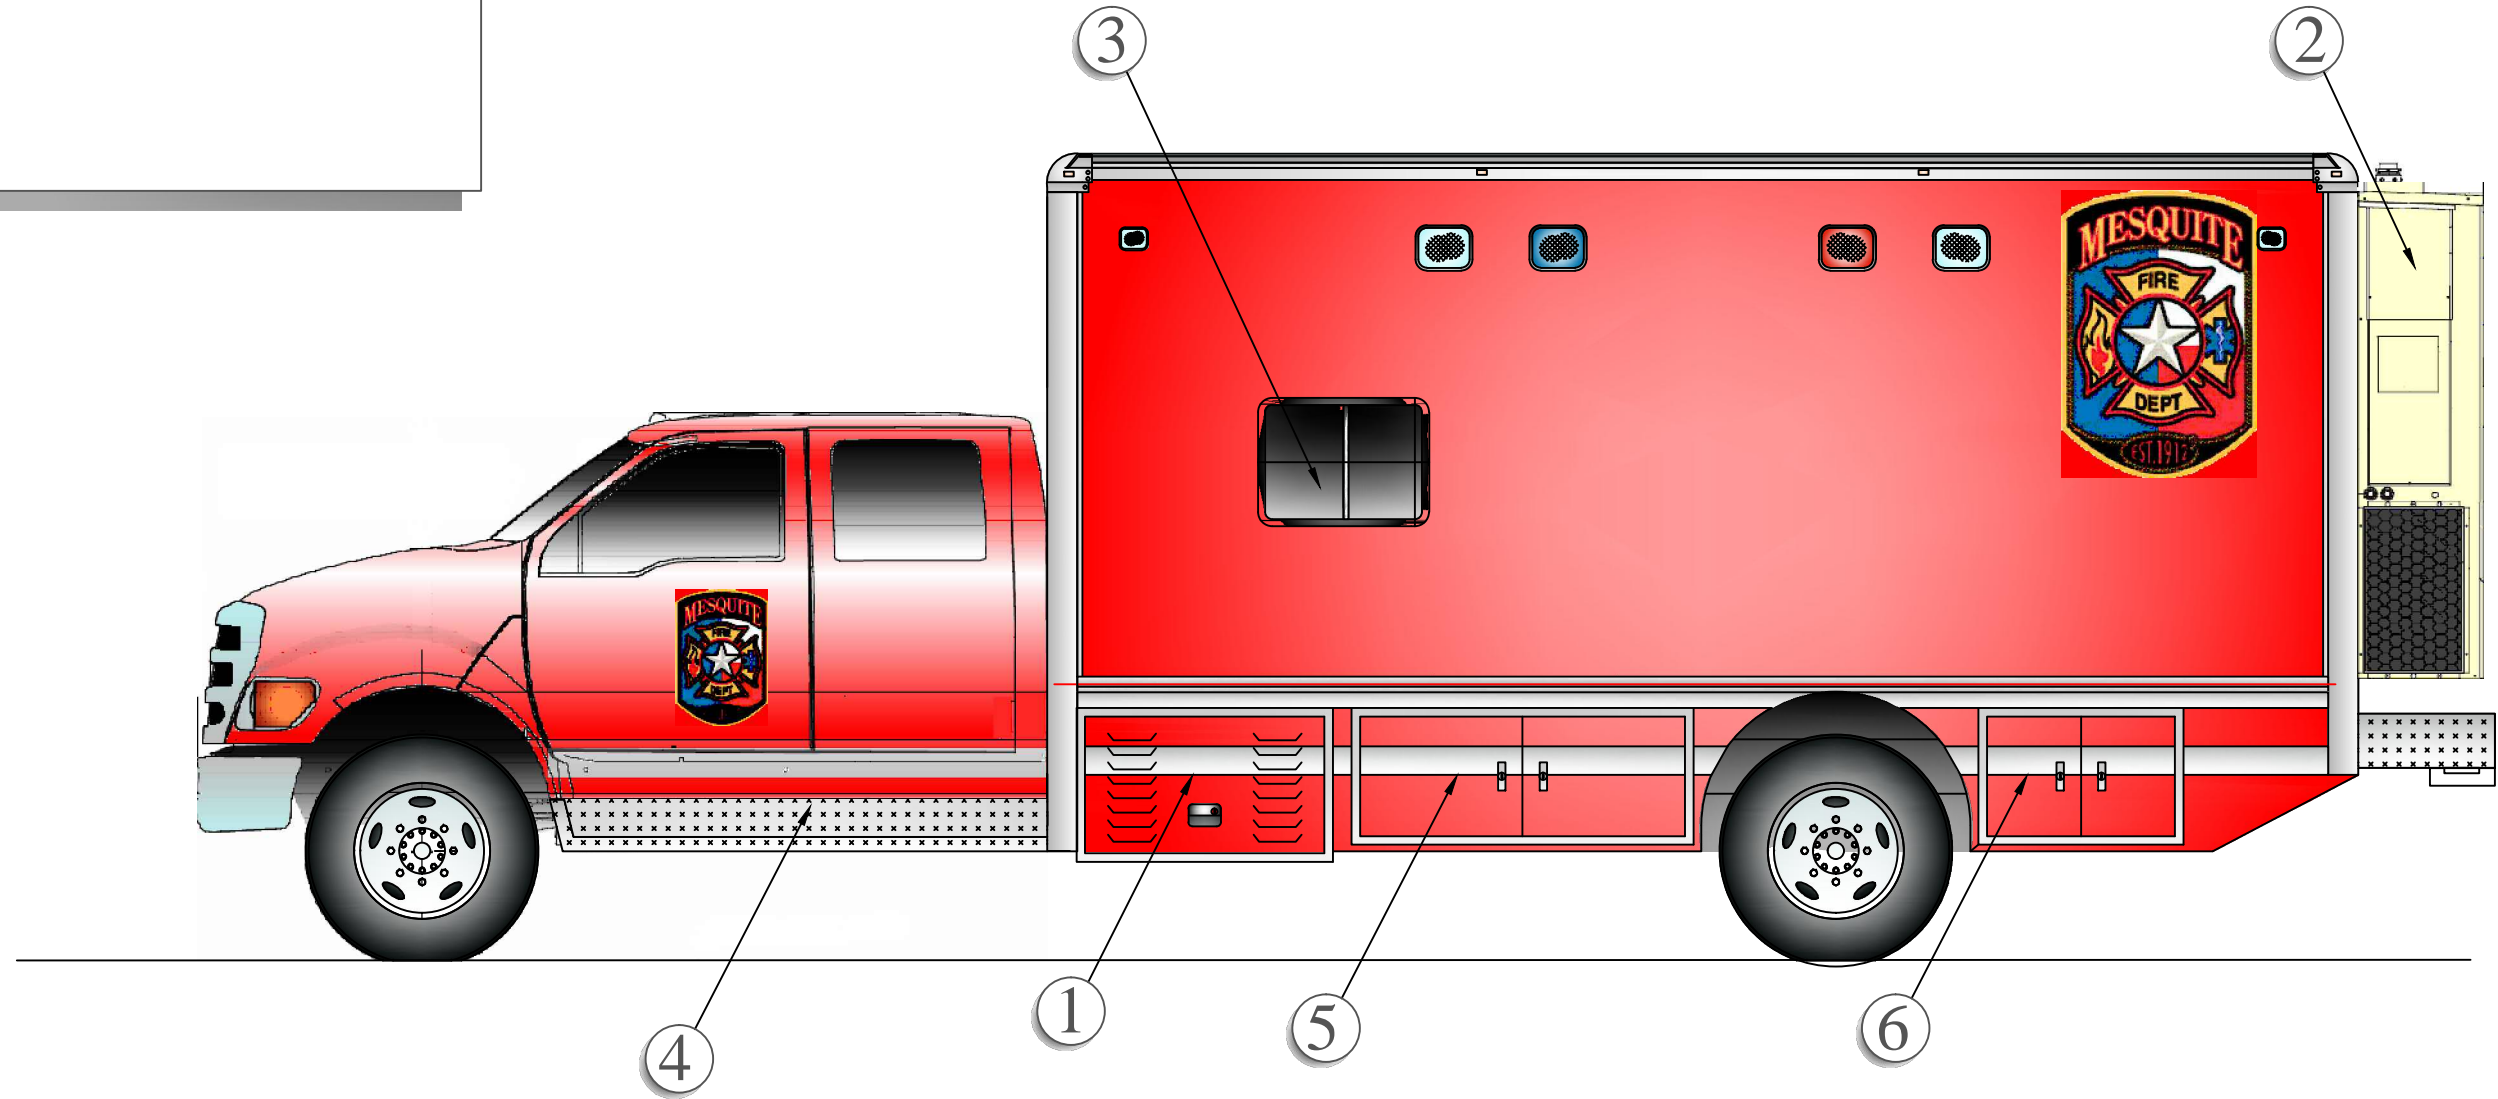

## STREETSIDE ELEVATION

THE INFORMATION DISCLOSED ON THIS DRAWING IS PROPRIETARY AND SHALL NOT BE DISCLOSED, USED, OR DUPLICATED, FOR PROCUREMENT OR MANUFACTURING WITHOUT WRITTEN CONSENT FROM BROWN INDUSTRIES, LLC

**Brown INDUSTRIES, LLC**  
 807 East 29th  
 Lawrence, KS  
 66046  
 (785)842-6506

TITLE: **MESQUITE TEXAS  
 BOMB RESPONSE VEHICLE**

APPROVED BY: \_\_\_\_\_  
 DRAWN BY: **TA**  
 DATE: **02/23/2010**

SCALE: **N/A**  
 DWG NO: **\*PROPOSAL\***